

# The Keadby 3 Low Carbon Gas Power Station Project

**Document Ref: 4.1**

**Planning Inspectorate Ref: EN010114**

**The Keadby 3 (Carbon Capture Equipped Gas Fired Generating Station) Order**

**Land at and in the vicinity of the Keadby Power Station site, Trentside, Keadby, North Lincolnshire**

## Site Location Plan

**The Planning Act 2008**

**The Infrastructure Planning (Applications: Prescribed Forms and Procedure) Regulations 2009 - Regulation 5(2)(o)**

**Applicant: Keadby Generation Limited**


**Date: May 2021**

## DOCUMENT HISTORY

<b>Document Ref</b>	4.1/Site Location Plan
<b>Revision</b>	VP1.0
<b>Document Owner</b>	AECOM



Revision: 01 Drawn: JW Checked: CN Approved: RW Date: 26/05/2021  
Filename: K:\07 CAD & GIS\02\_Maps\DCO Plans\K\_DCO\_Plan\_4\_1\_Site\_Location\_Plan\_A3\_20210526\_R01.mxd

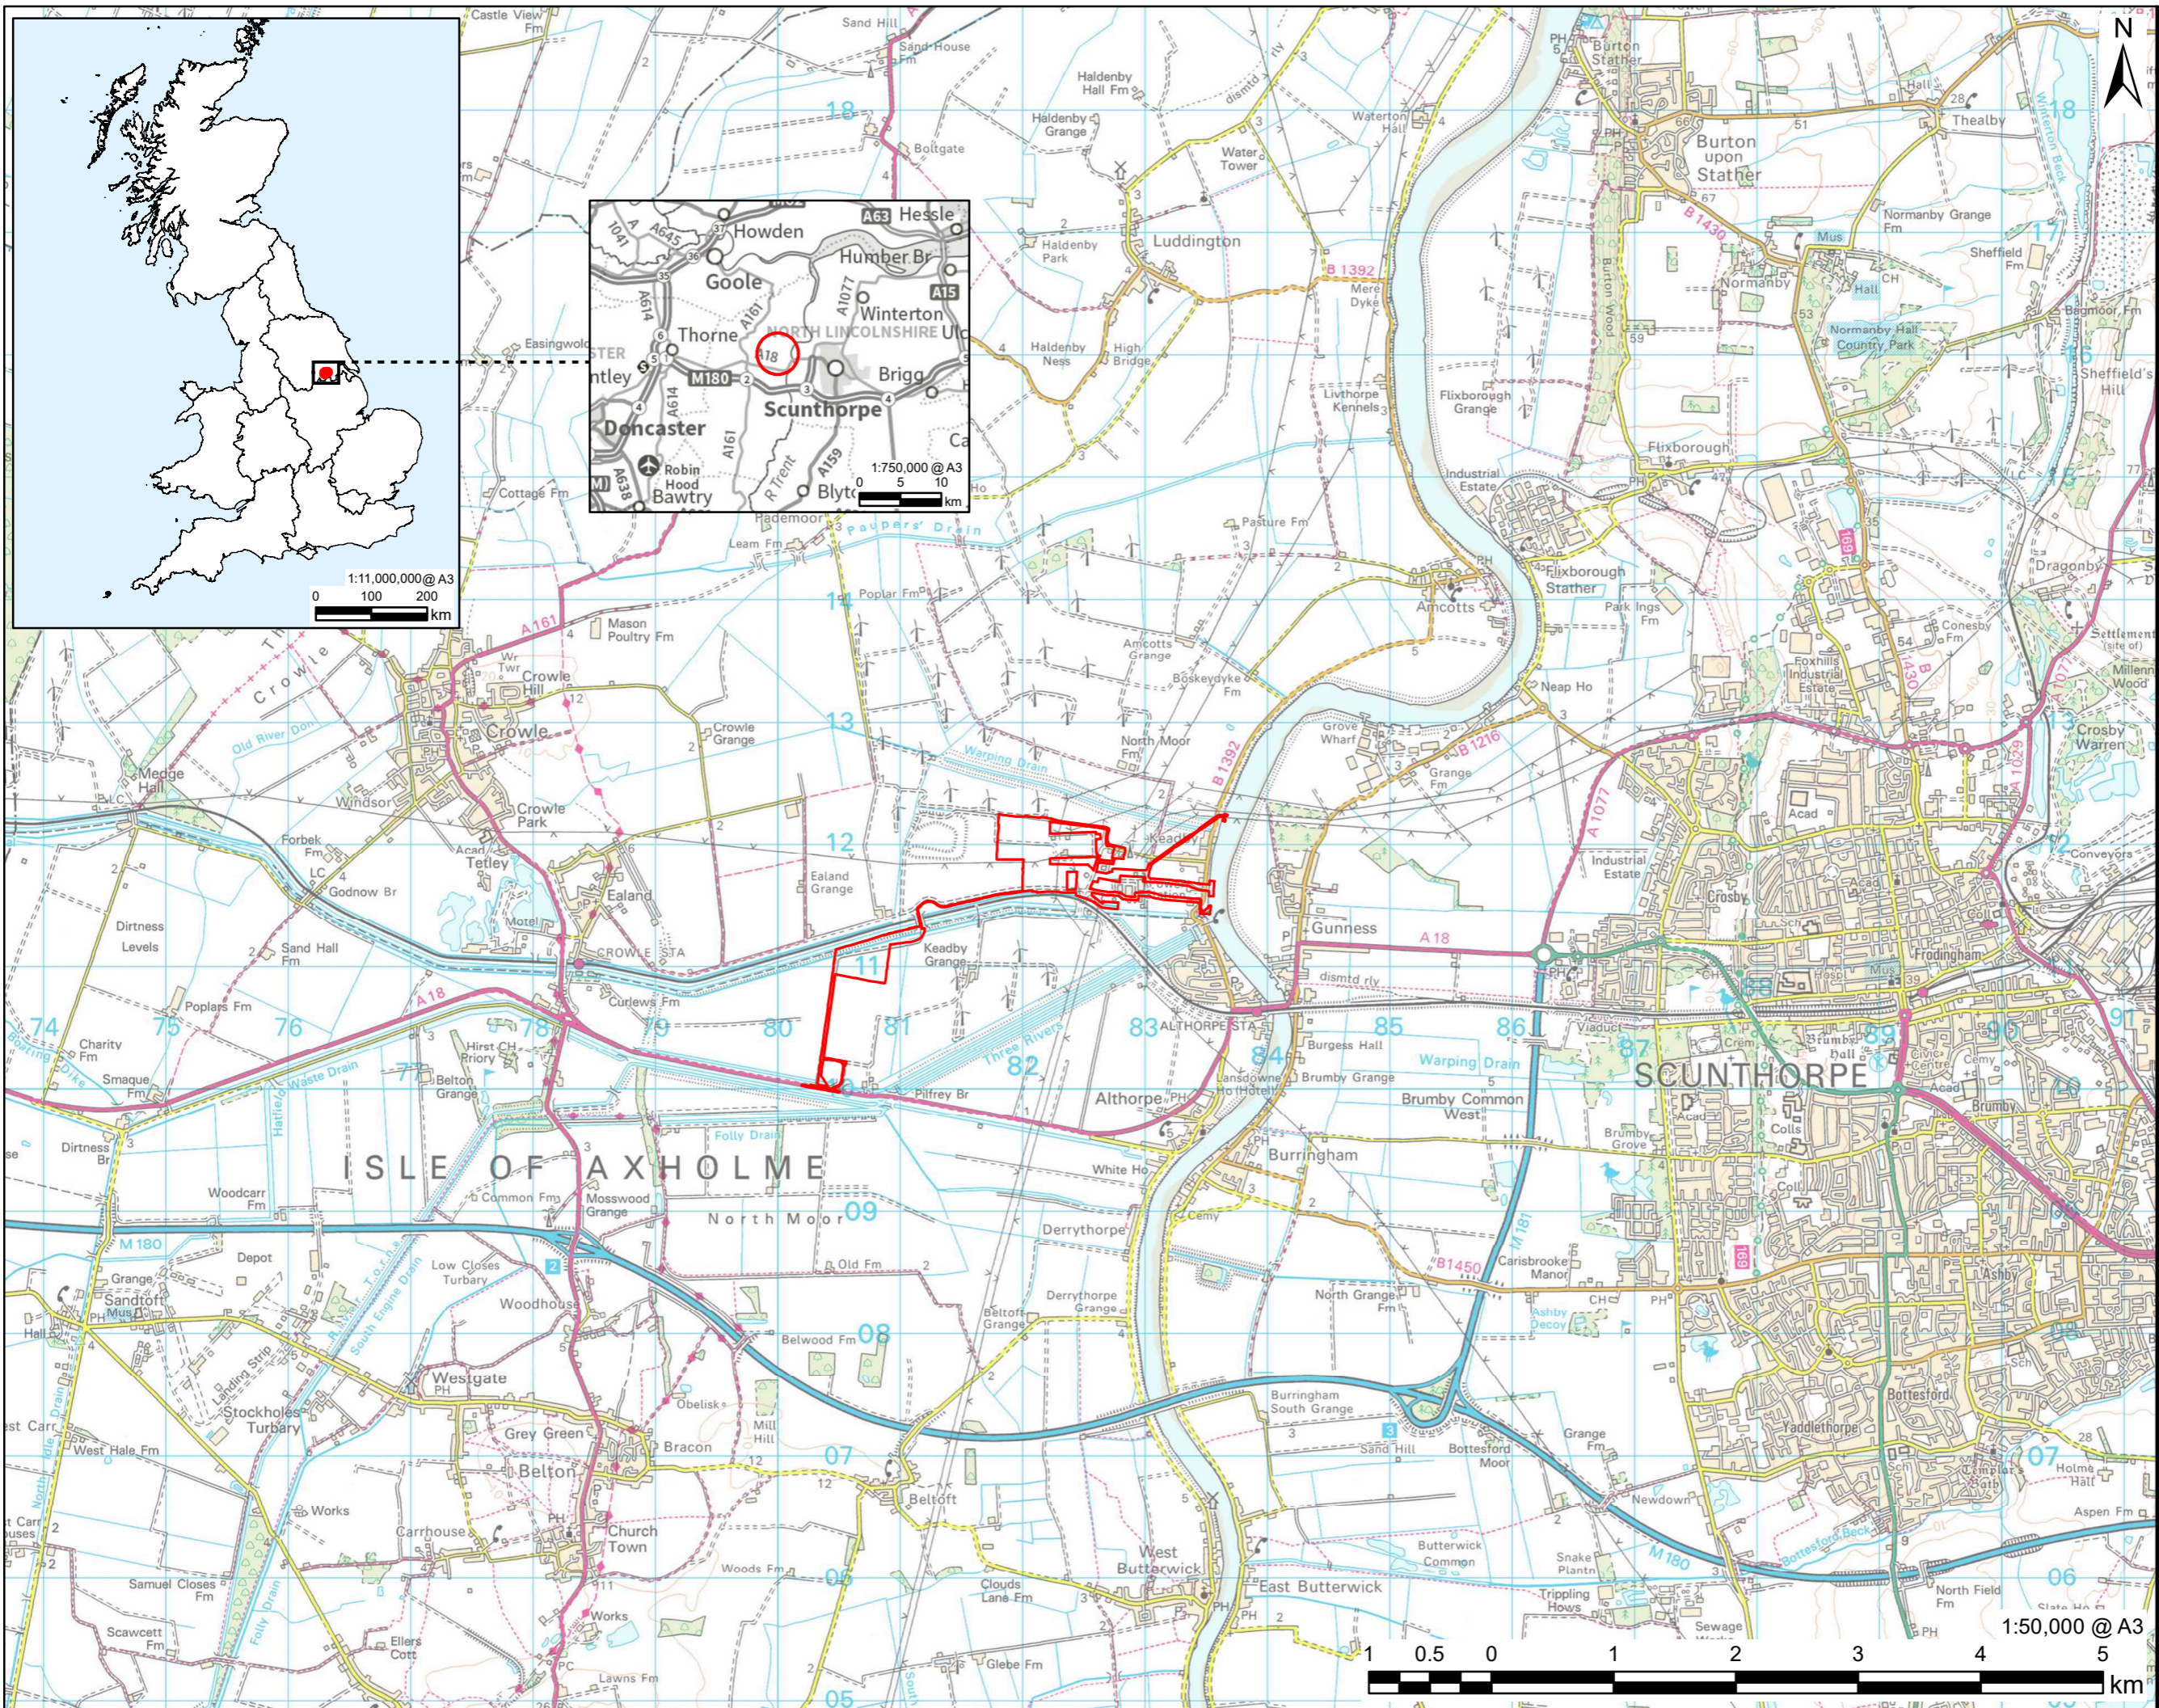

**PROJECT**  
The Keadby 3 (Carbon Capture Equipped Gas Fired Generating Station) Order

**APPLICANT**  
Keadby Generation Limited

**CONSULTANT**  
AECOM Limited  
2 City Walk  
Leeds  
LS11 9AR  
T: 0113 391 6800  
www.aecom.com

**LEGEND**  
The Order Limits

**NOTES**  
Reproduced from Ordnance Survey digital map data © Crown copyright 2021. All rights reserved. Licence number 0100031673.

The Keadby 3 (Carbon Capture Equipped Gas Fired Generating Station) Order  
Regulation 5(2)(o) - Infrastructure Planning (Applications: Prescribed Forms and Procedures) Regulations 2009

**ISSUE PURPOSE**  
DCO APPLICATION  
**PROJECT NUMBER**  
60625943  
**SHEET TITLE**  
Site Location Plan  
**SHEET NUMBER**  
Application Document Ref No. 4.1

This drawing has been prepared for the use of AECOM's client. It may not be used, modified, reproduced or relied upon by third parties, except as signed by AECOM or as required by law. AECOM accepts no responsibility, and disclaims any liability whatsoever, to any party that uses or relies on this drawing without AECOM's express written consent. Do not scale this document. All measurements must be obtained from the stated dimensions.