



CONSULTANT

AECOM Limited
2 City Walk
Leeds
LS11 9AR
T: 0113 391 6800
www.aecom.com

LEGEND

-  The Order Limits
-  Construction/Operational Access to the Proposed Development Site

NOTES

Reproduced from Ordnance Survey digital map data © Crown copyright 2021. All rights reserved. Licence number 0100031673.

ISSUE PURPOSE

ENVIRONMENTAL STATEMENT

PROJECT NUMBER


60625943

SHEET TITLE

The Order Limits

SHEET NUMBER

Figure 13.1

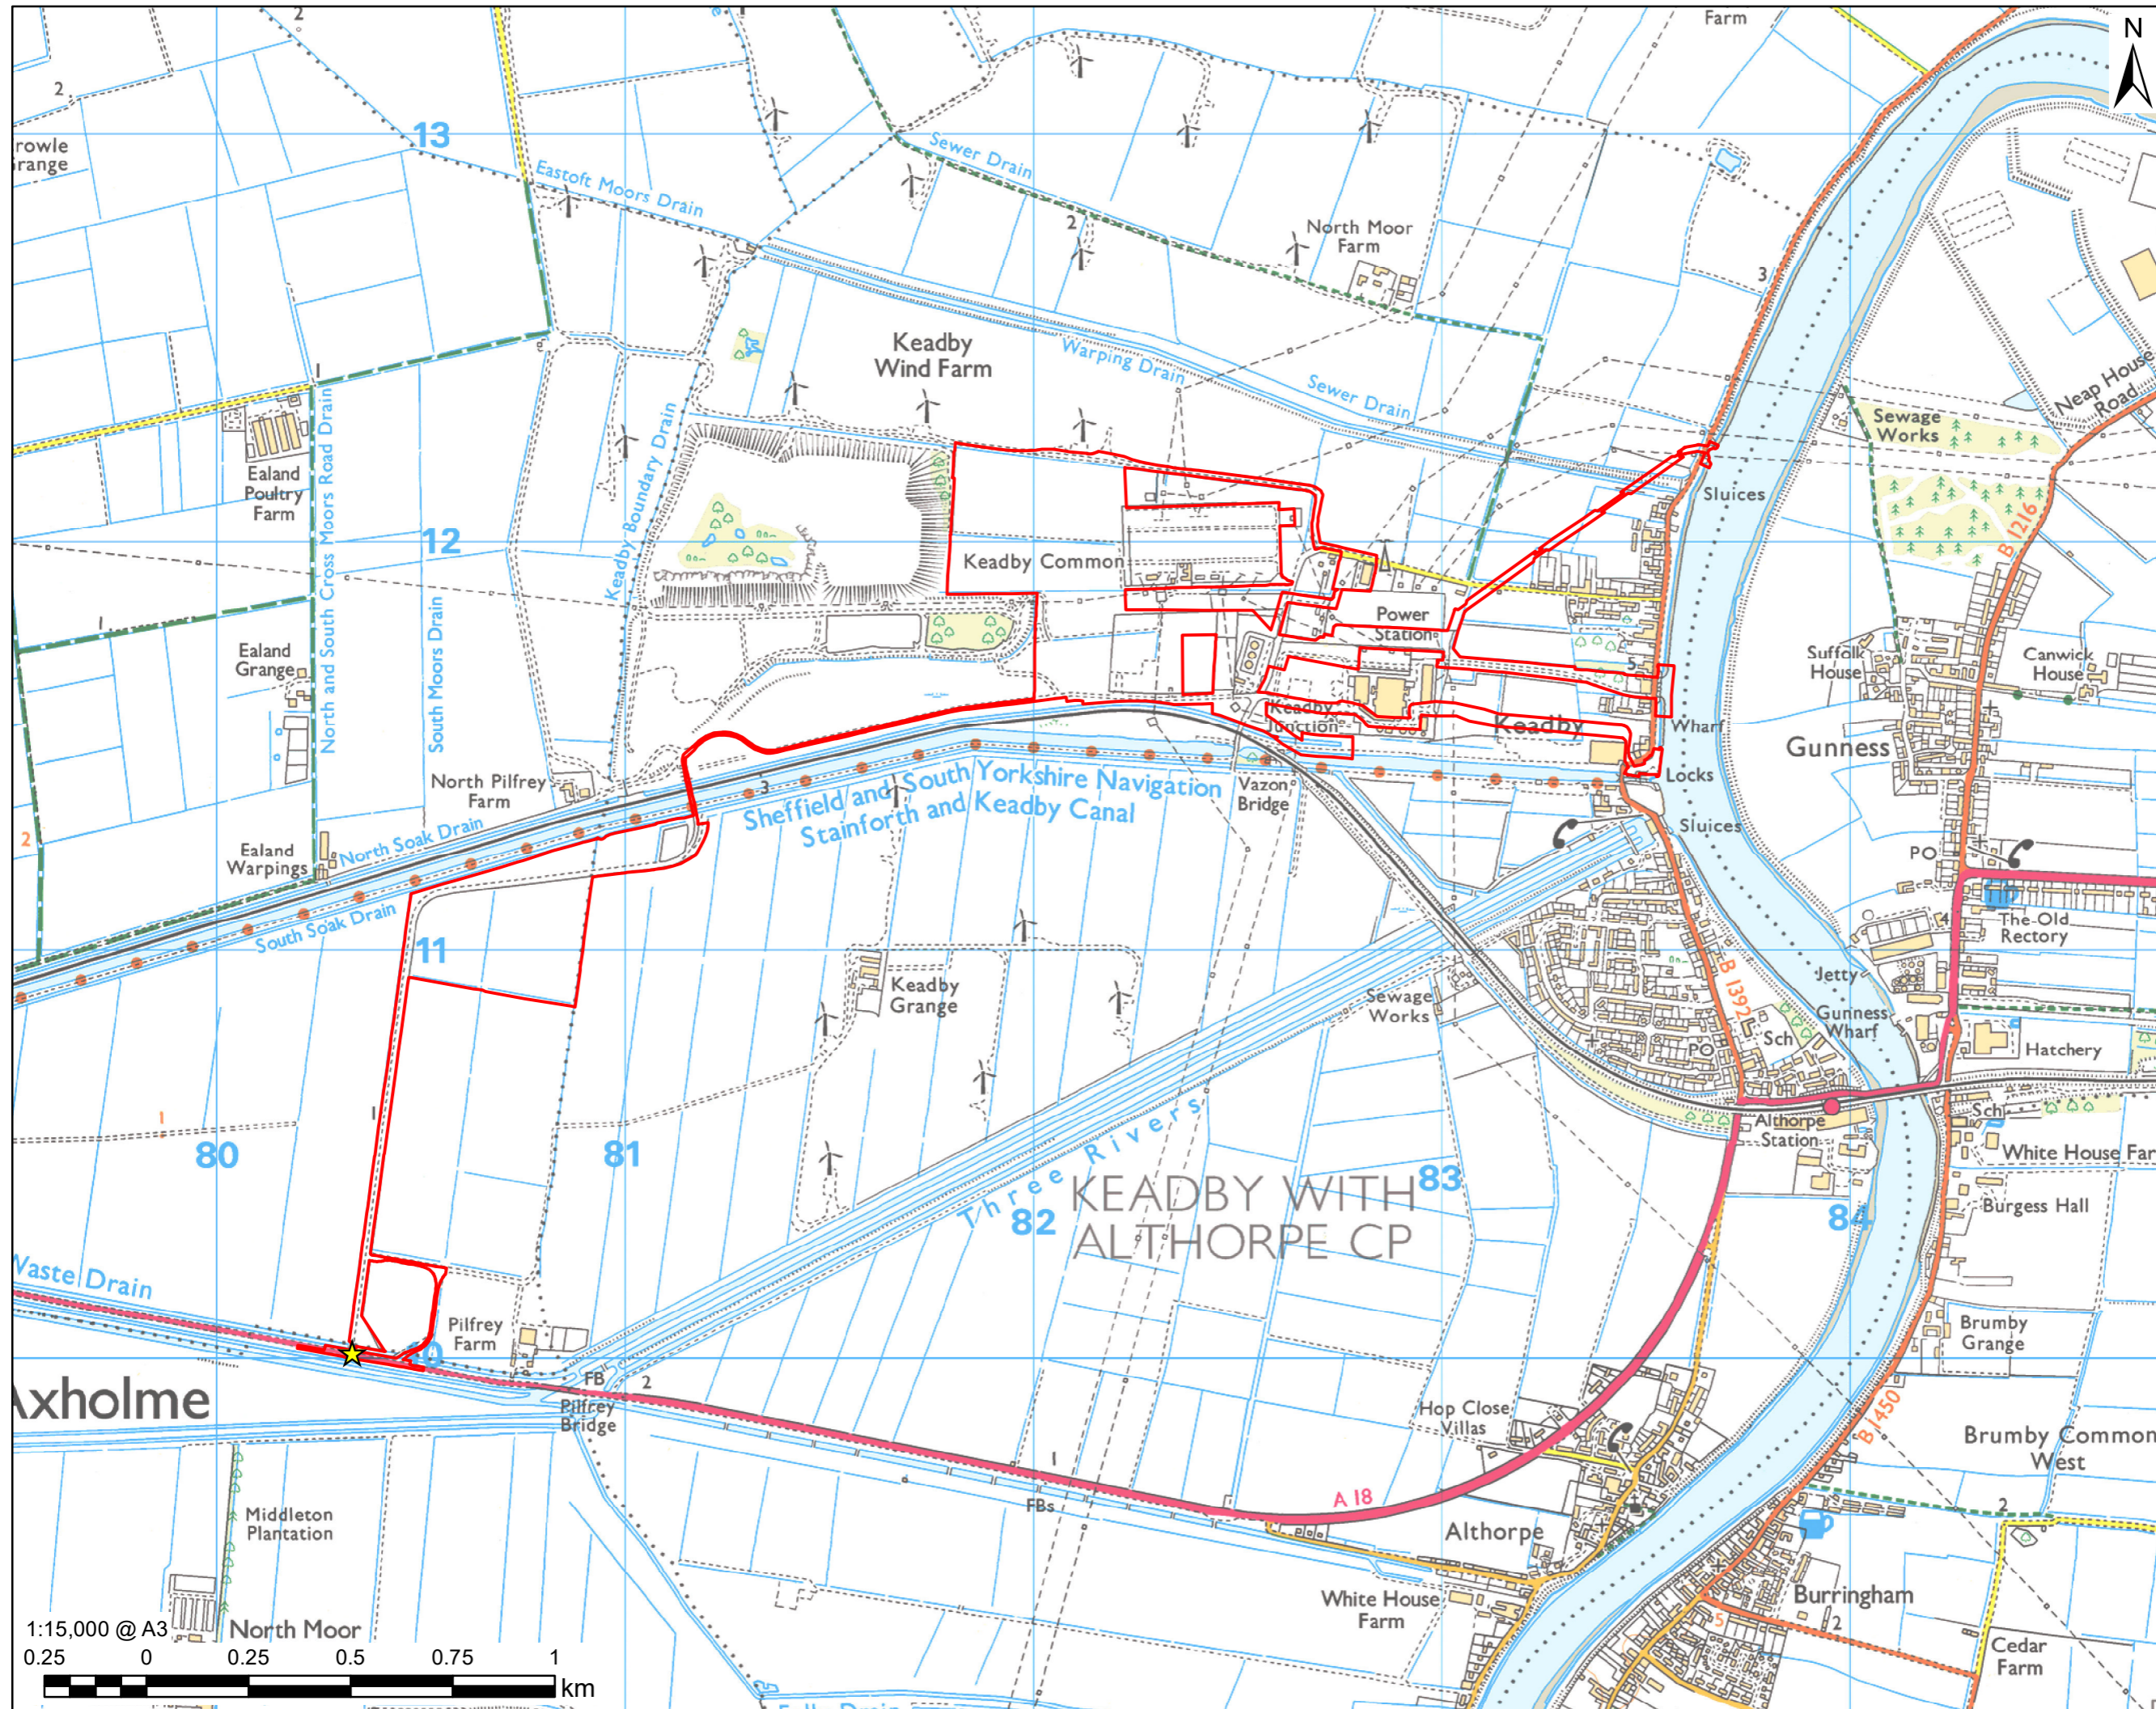

Revision: 01 Drawn: JW Checked: CN Approved: RW Date: 19/05/2021

Filename: K:\07 CAD & GIS\02_Maps\Environmental Statement\Geology Hydrogeology and Land Contamination\K_ES_Fig13_1_DCO_Site_A3_20210506_R01.mxd